


All Dimensions will be
in Meters unless otherwise
Stated on Plans.

SCALE: 1:500
Horizontal: 1 cm = 6 M
Vertical: 1 cm = 0.5 M

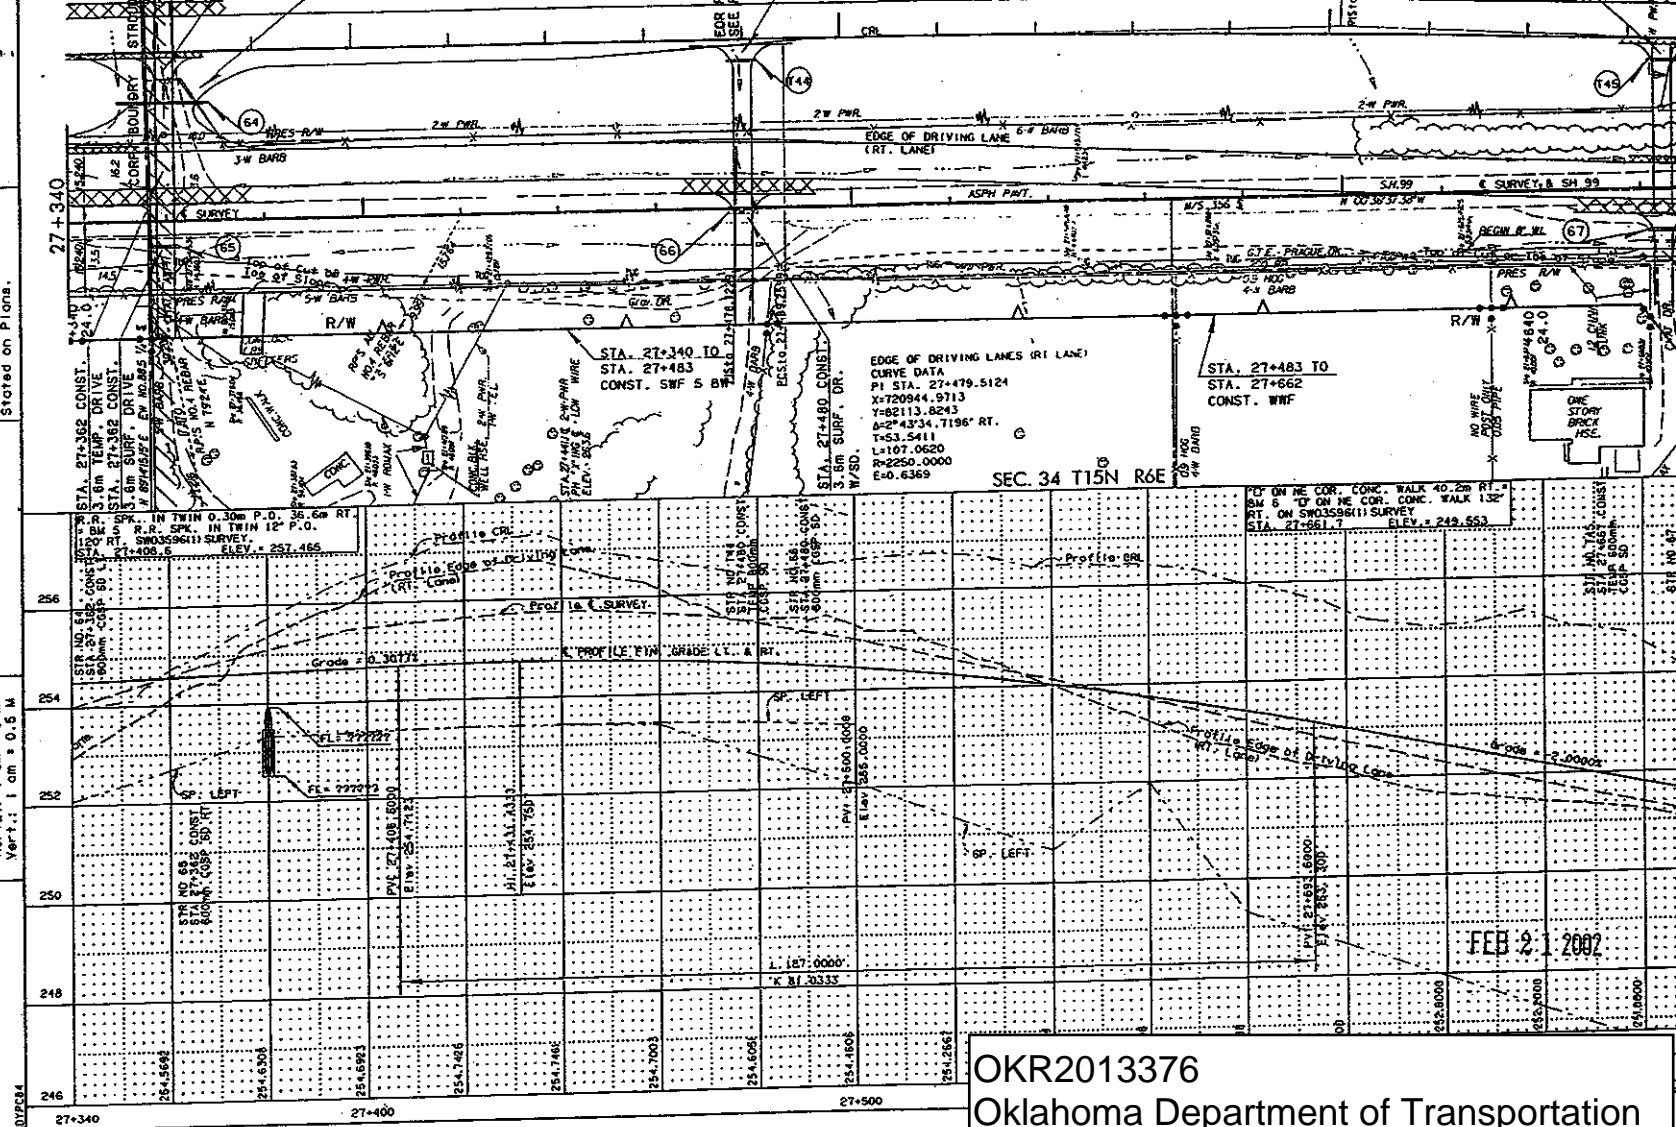

OKR2013376
Oklahoma Department of Transportation
Gray Horse Creek Channellization
Enclosure 2 of 5